



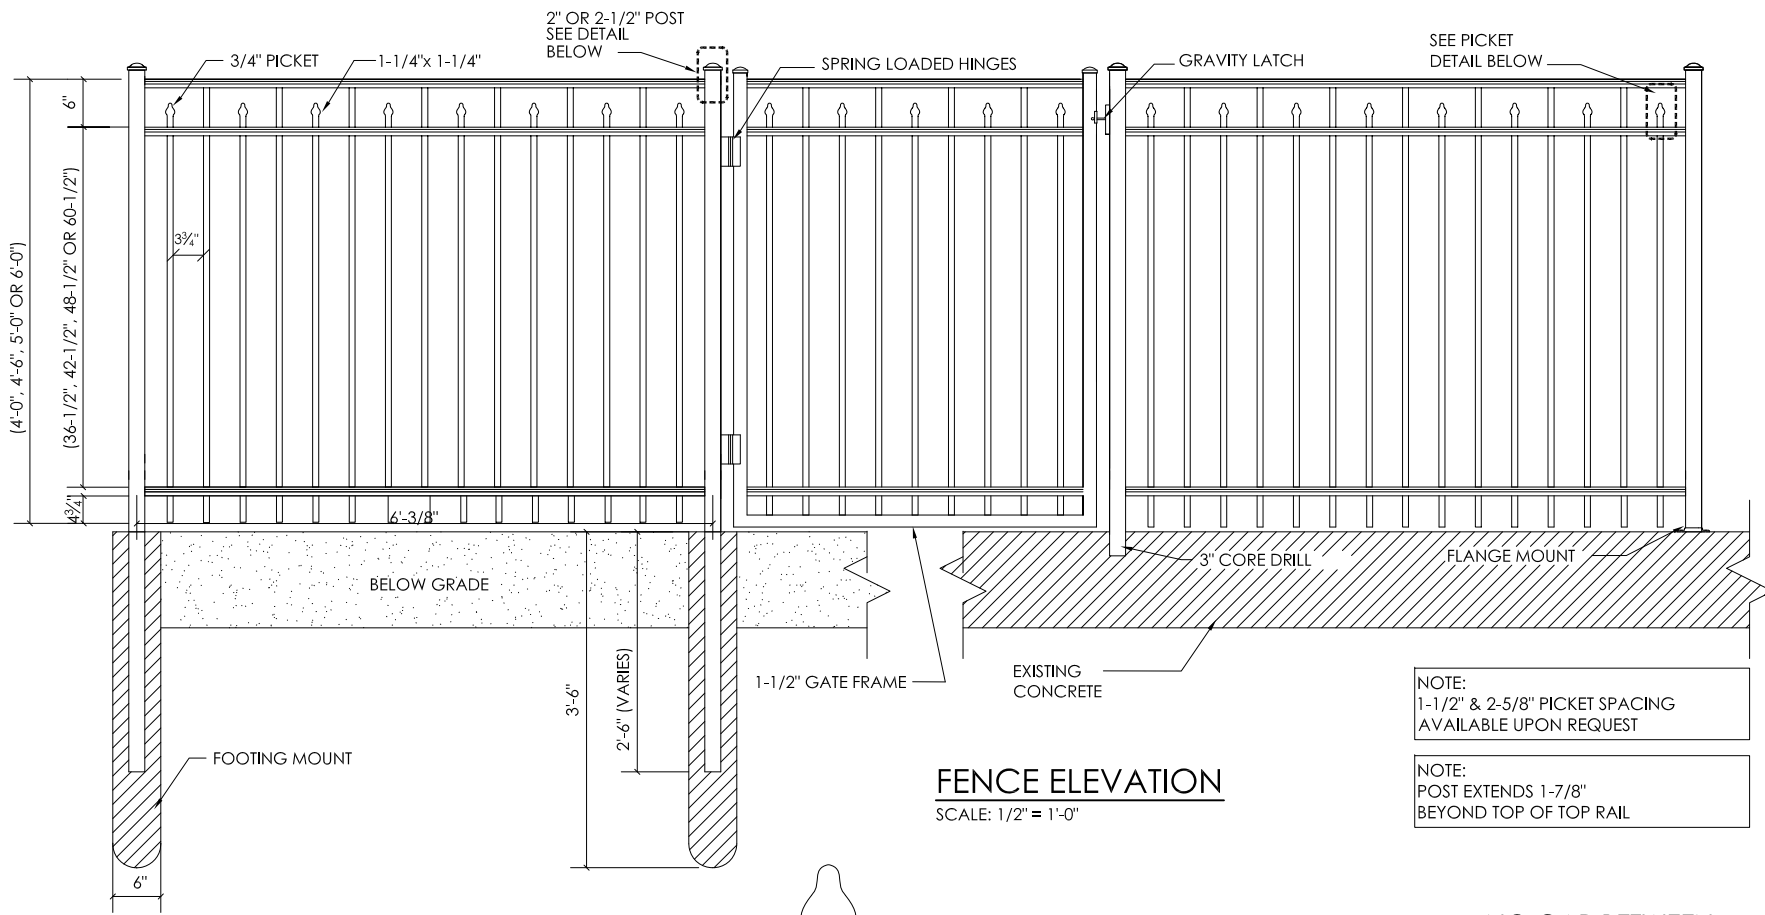


FENCE ELEVATION
SCALE: 1/2" = 1'-0"

NOTE:
1-1/2" & 2-5/8" PICKET SPACING
AVAILABLE UPON REQUEST


NOTE:
POST EXTENDS 1-7/8"
BEYOND TOP OF TOP RAIL

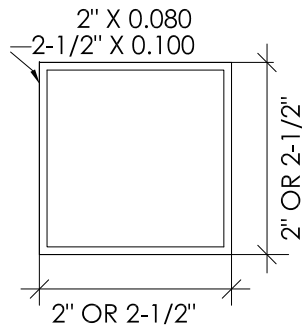


**WALL POST
TOP VIEW**
SCALE: 6" = 1'-0"

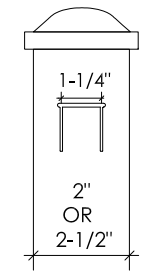


**BEFREE™
WALL POST
DETAIL**
SCALE: 3" = 1'-0"

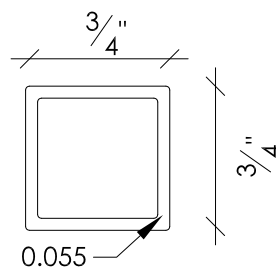


**WALL PICKET
TOPVIEW**
SCALE: 1' = 1'-0"

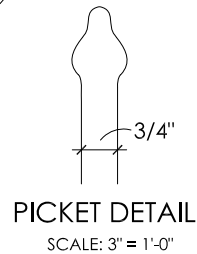

PICKET DETAIL
SCALE: 3" = 1'-0"

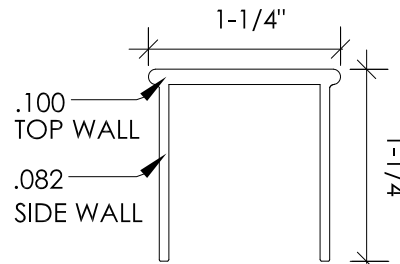

RAIL DETAIL
SCALE: 1' = 1'-0"

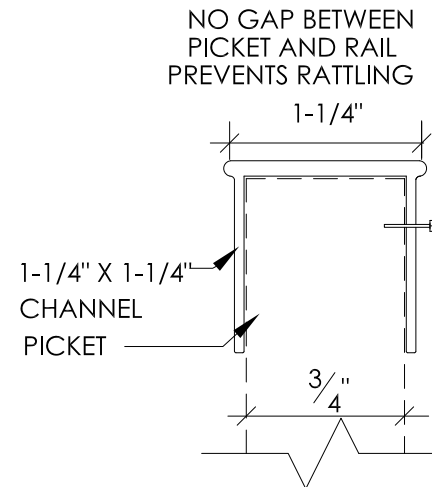

**PICKET FASTENED
TO CHANNEL DETAIL**
SCALE: 1' = 1'-0"



Royal Aluminum & Steel, Inc.

Manufacturers of Aluminum Fence & Rails

51401 Chesterfield Rd.

Chesterfield Twp., MI 48051

(586) 421-0057

Fax (586) 421-0081

Toll Free (800) 543-3231

www.royalfences.com

**RC-25 COMMERCIAL - 3 RAIL
FENCE ELEVATION**

©2013 Royal Aluminum & Steel, Inc.
Befree, Royal & Castle are registered trademarks of Royal Aluminum & Steel, Inc.
Patent # 7,857,292 - Patent # 8,167,276 - Patent # USD 665,510 S and other patents pending.