

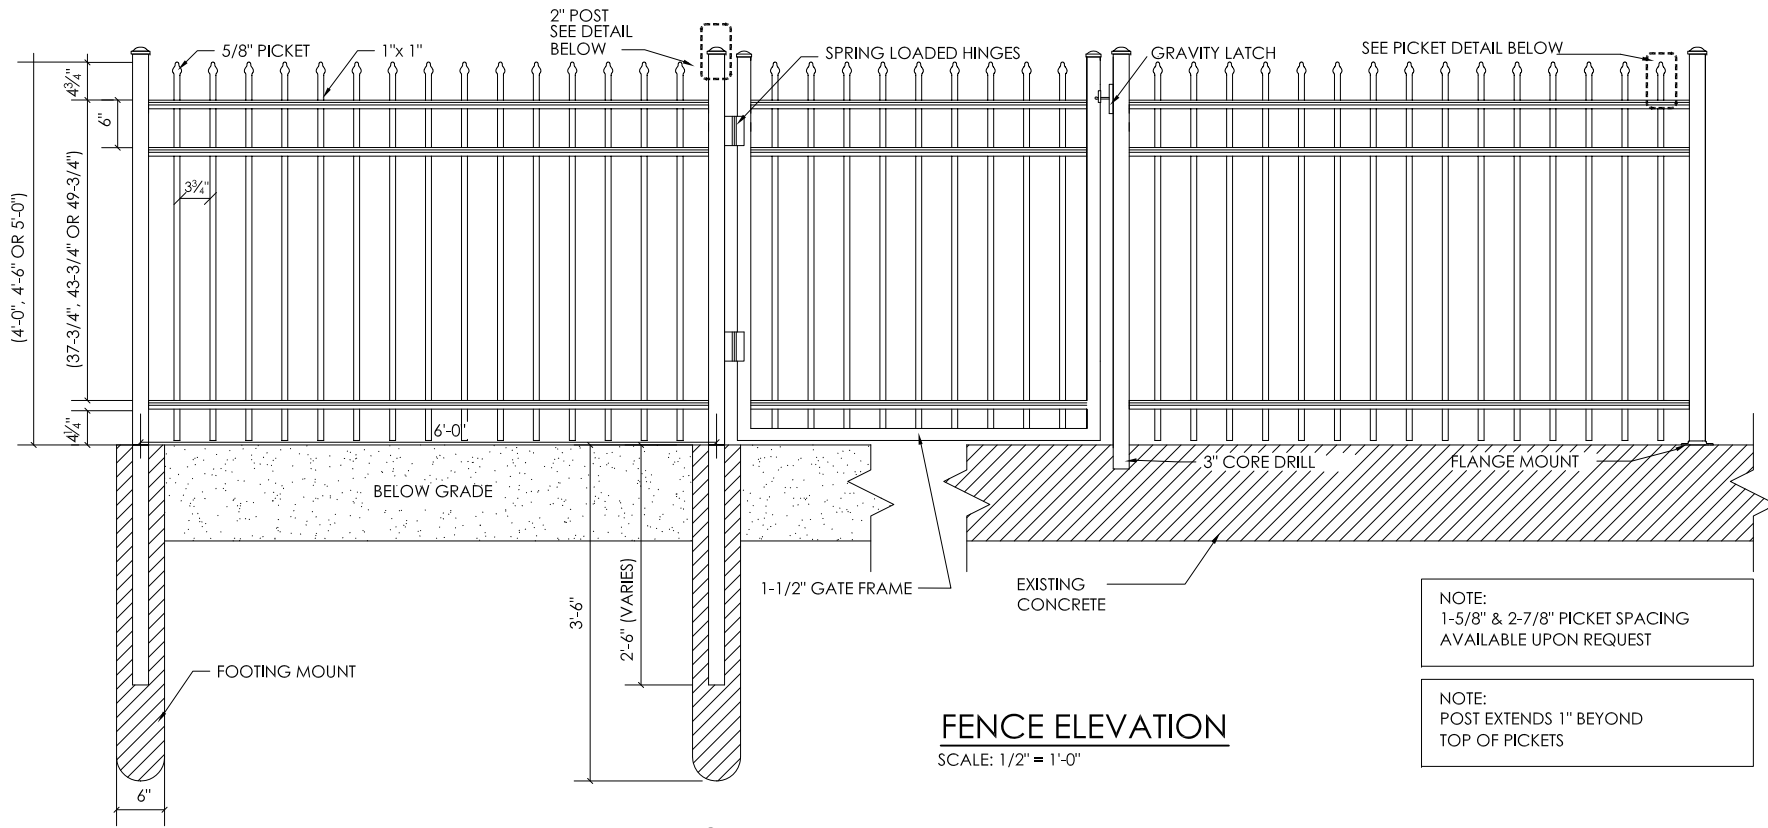



WALL POST
TOP VIEW
SCALE: 6" = 1'-0"

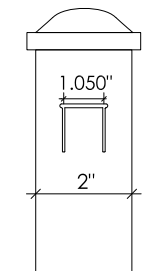


BEFREE™
WALL POST
DETAIL
SCALE: 3" = 1'-0"

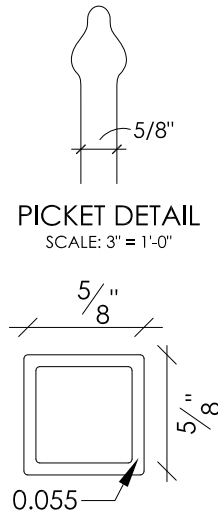

WALL PICKET
TOPVIEW
SCALE: 1' = 1'-0"

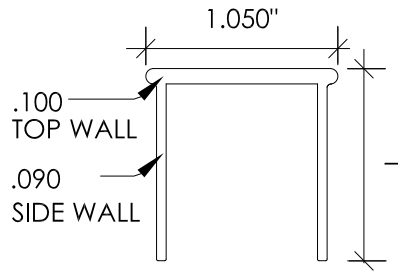

RAIL DETAIL
SCALE: 1' = 1'-0"

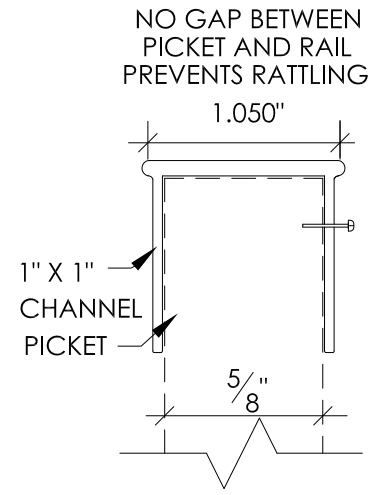

PICKET FASTENED
TO CHANNEL DETAIL
SCALE: 1' = 1'-0"

Royal Aluminum & Steel, Inc.

Manufacturers of Aluminum Fence & Rails
51401 Chesterfield Rd.
Chesterfield Twp., MI 48051
(586) 421-0057
Fax (586) 421-0081
Toll Free (800) 543-3231
www.royalfences.com



R-10 RESIDENTIAL FENCE
ELEVATION

©2013 Royal Aluminum & Steel, Inc.
Befree, Royal & Castle are registered trademarks of Royal Aluminum & Steel, Inc.
Patent # 7,857,292 - Patent # 8,167,276 - Patent # USD 665,510 S and other patents pending.