




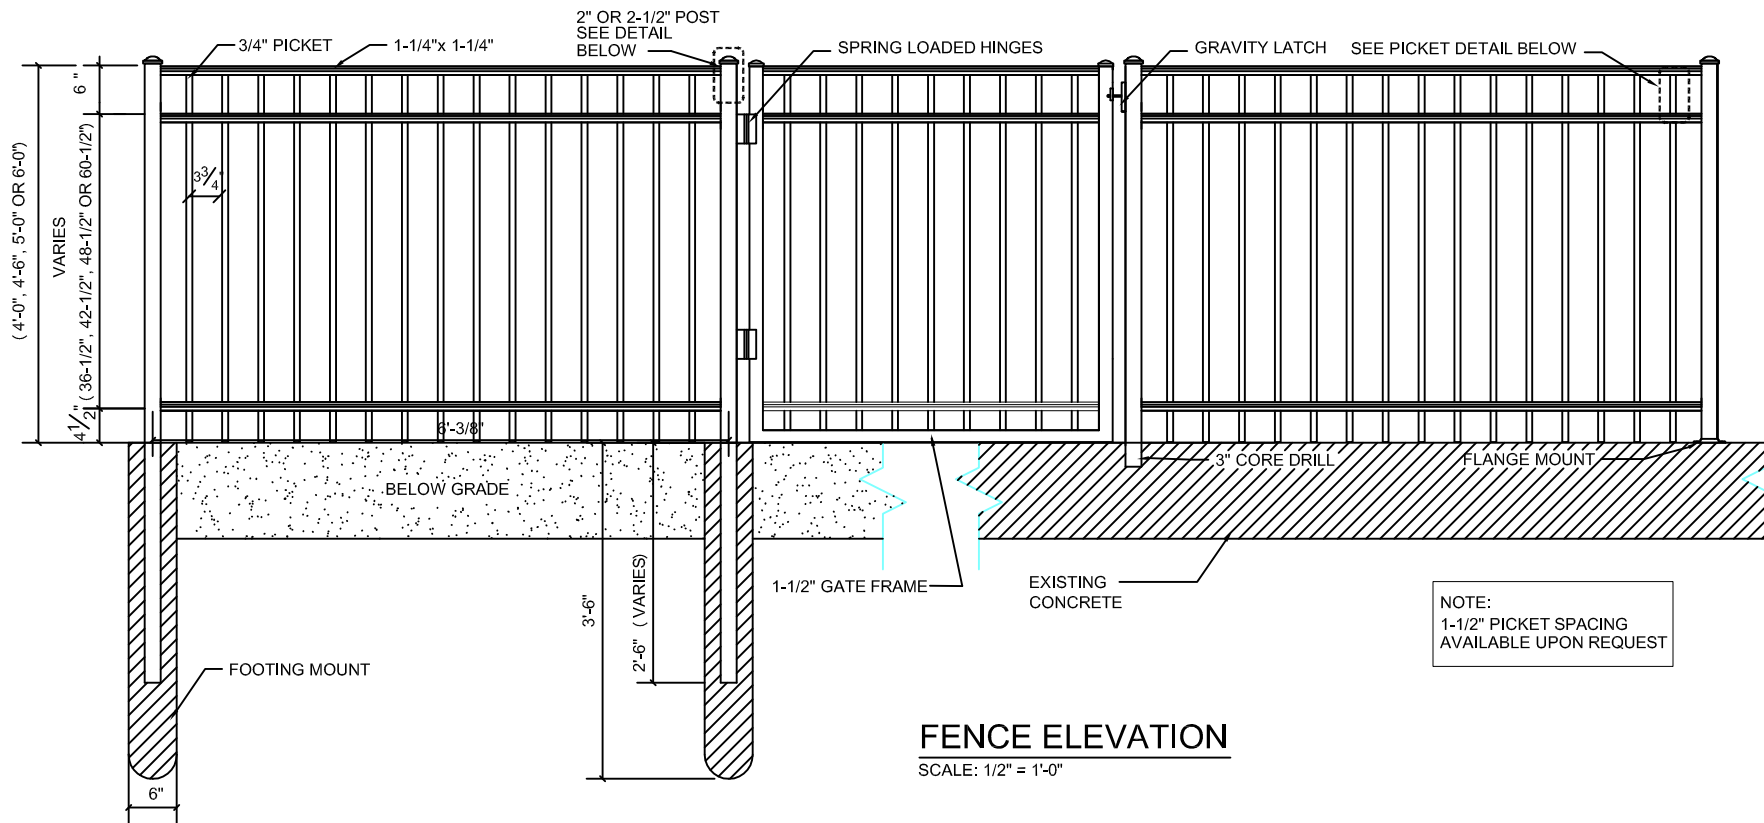


**FENCE ELEVATION**  
SCALE: 1/2" = 1'-0"

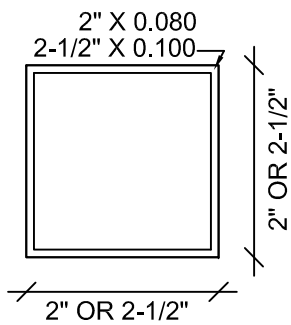


**WALL POST  
TOP VIEW**  
SCALE: 6" = 1'-0"

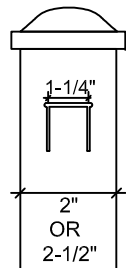


**BEFREE™  
WALL POST  
DETAIL**  
SCALE: 3" = 1'-0"

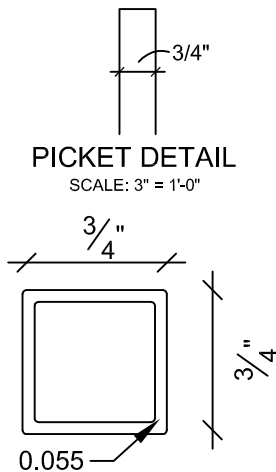


**WALL PICKET  
TOPVIEW**  
SCALE: 1' = 1'-0"

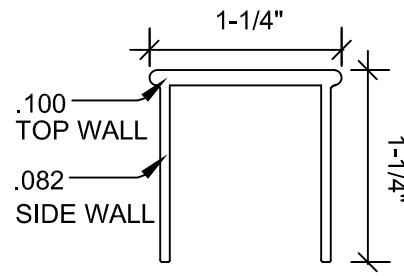

**RAIL DETAIL**  
SCALE: 1' = 1'-0"

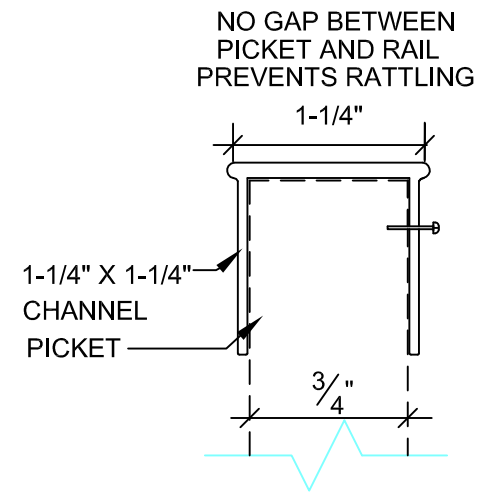

**PICKET FASTENED  
TO CHANNEL DETAIL**  
SCALE: 1' = 1'-0"

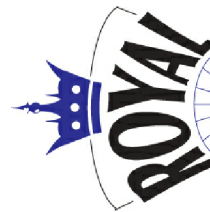

**Royal Aluminum & Steel, Inc.**

Manufacturers of Aluminum Fence & Rails  
51401 Chesterfield Rd.  
Chesterfield Twp., MI 48051  
(586) 421-0057  
Fax (586) 421-0081  
Toll Free (800) 543-3231  
www.royalfences.com

**RC-20 COMMERCIAL - 3 RAIL  
FENCE ELEVATION**

COPYRIGHT © 2007 ROYAL ALUMINUM & STEEL, INC.  
DO NOT COPY OR REPRODUCE WITHOUT WRITTEN AUTHORIZATION